




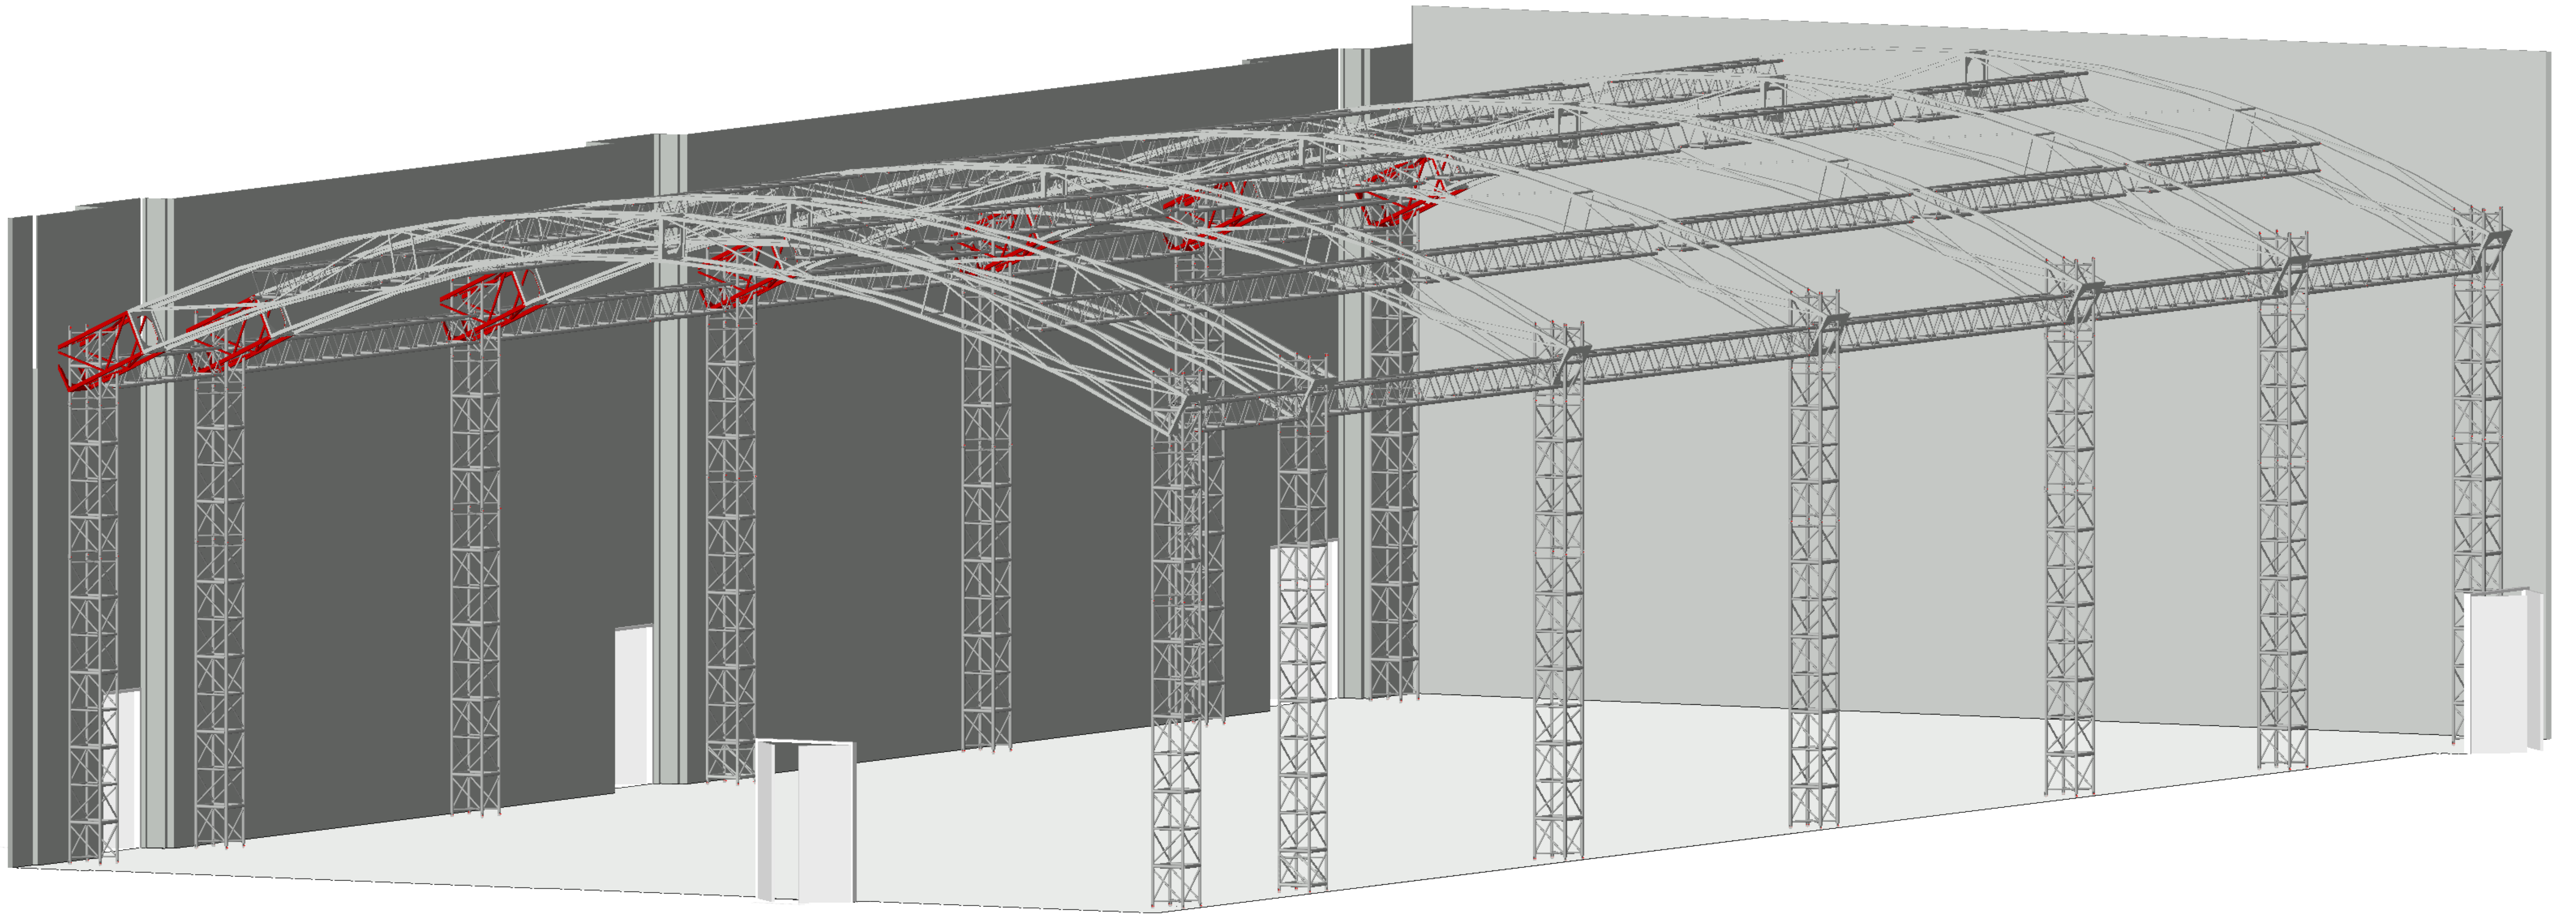

6 3D right iso
Scale: 1:30

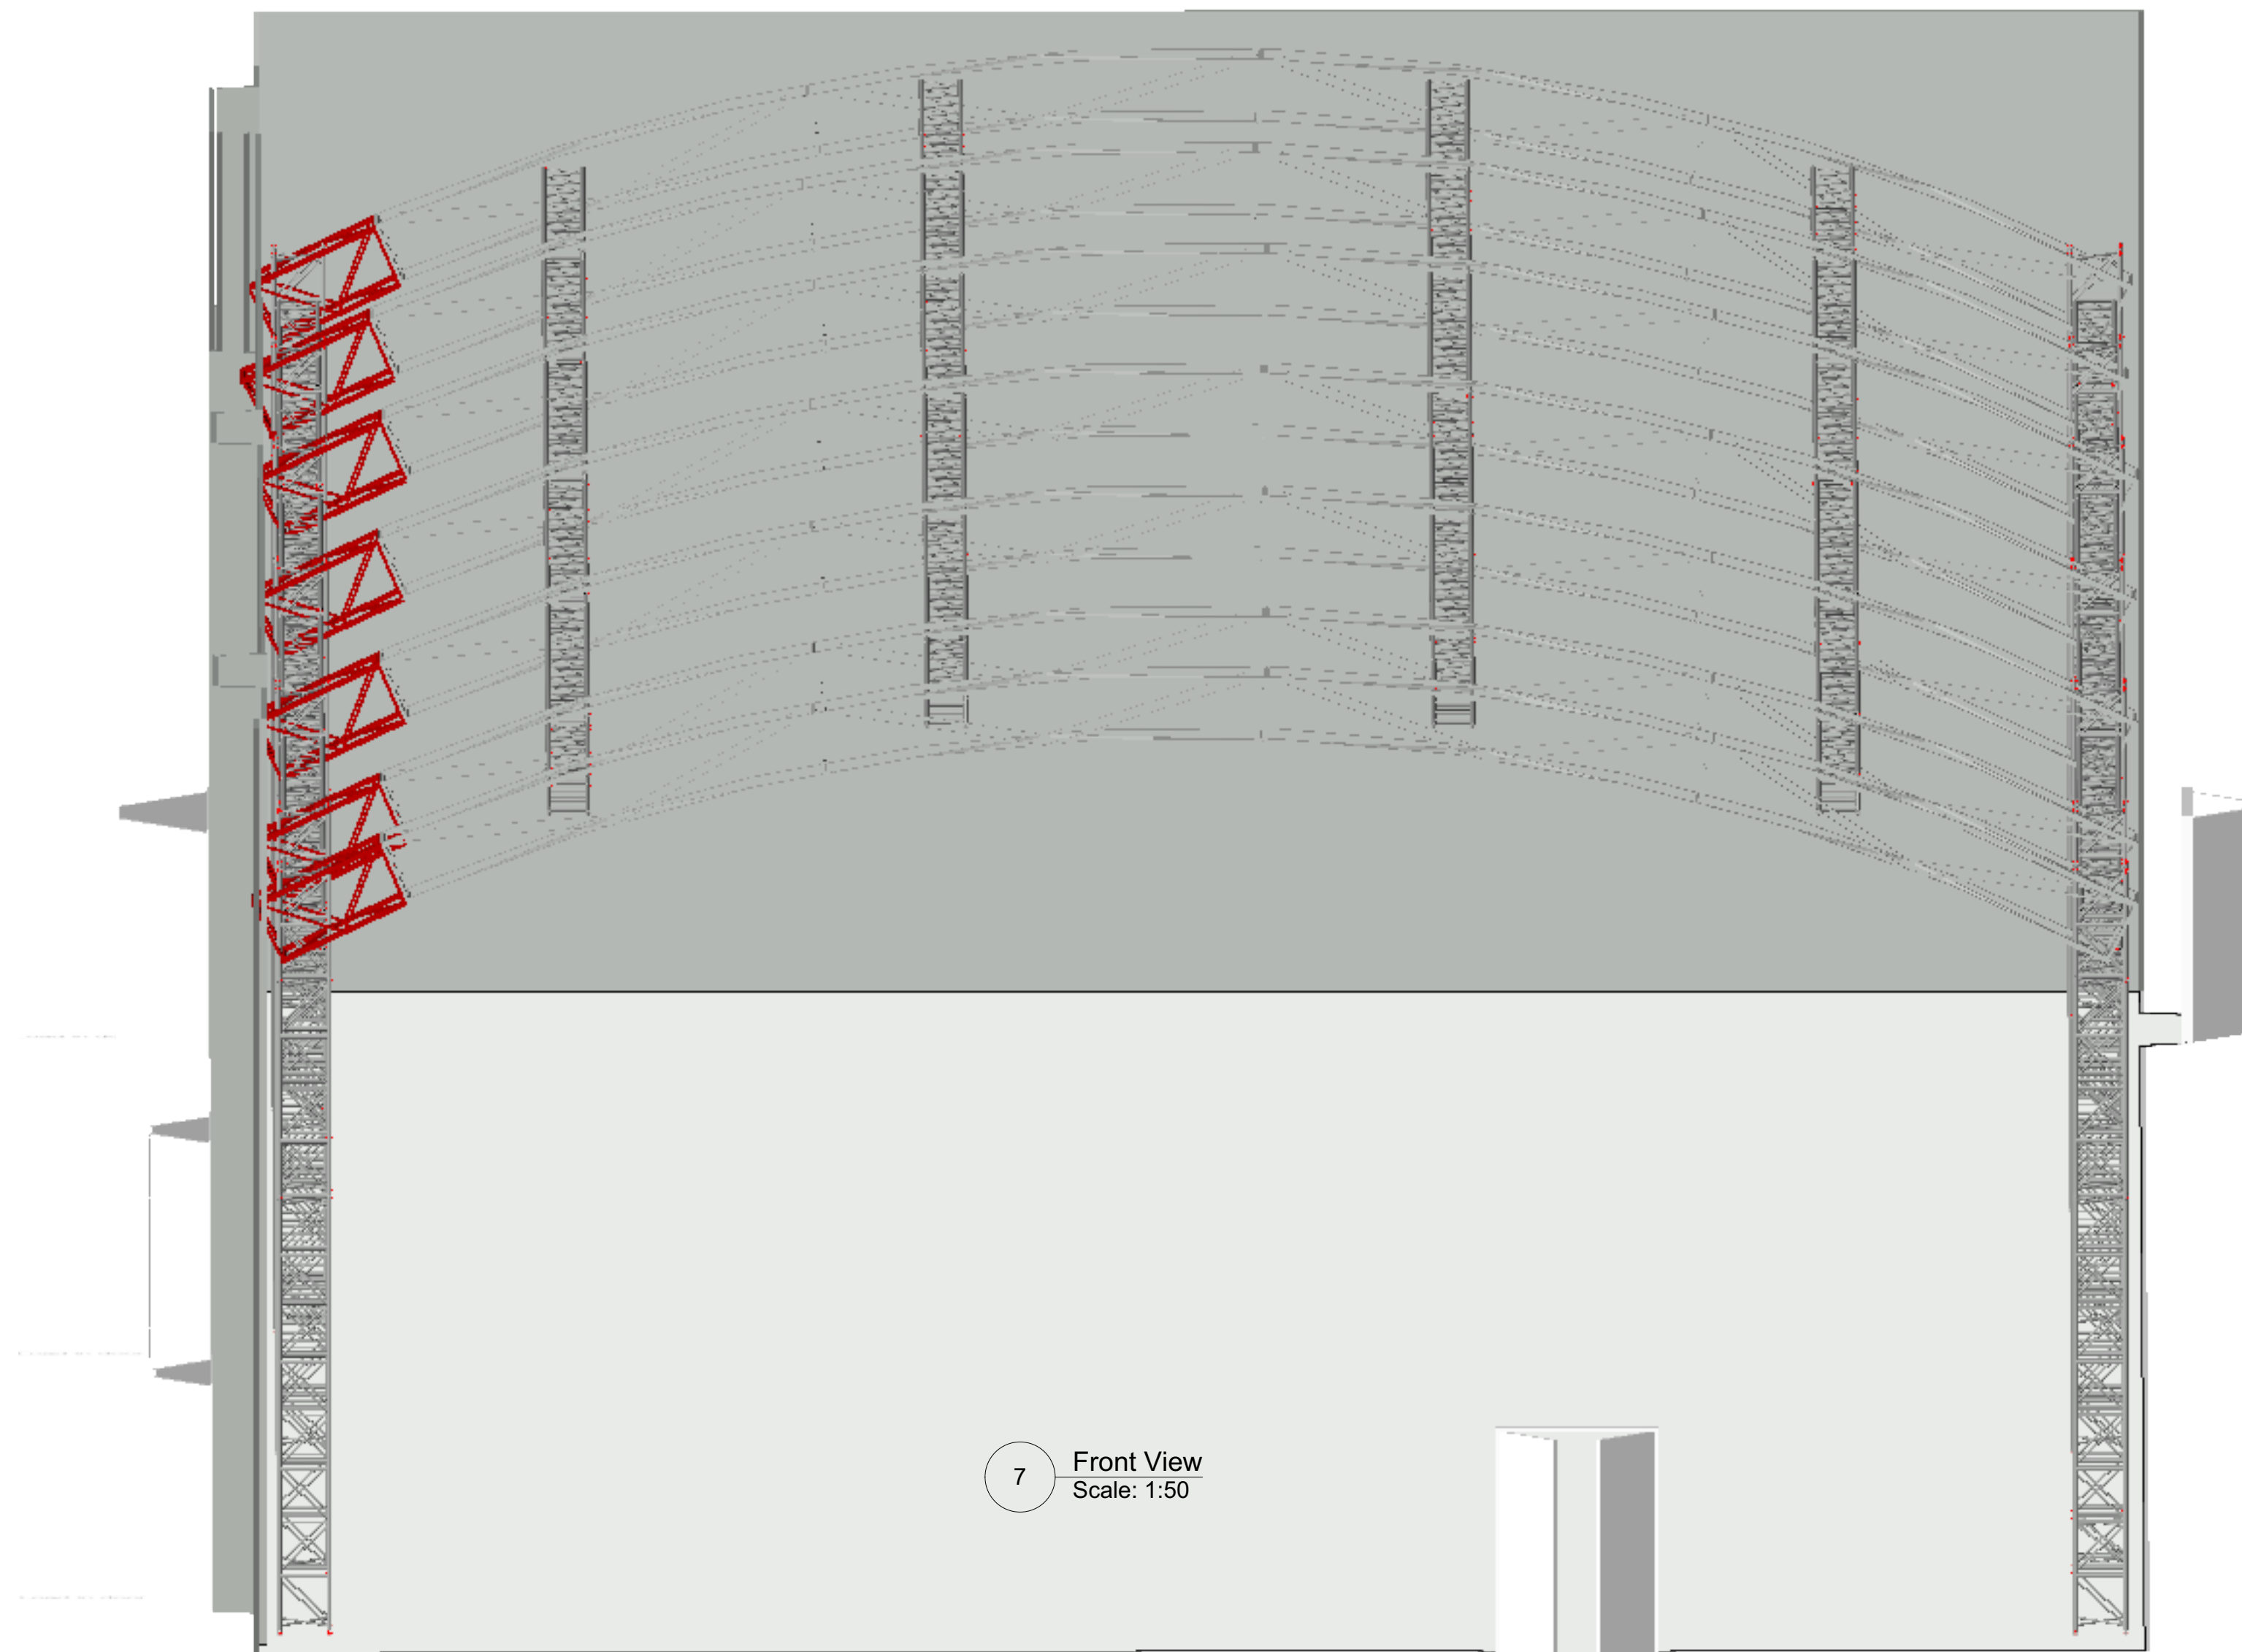

7 Front View
Scale: 1:50

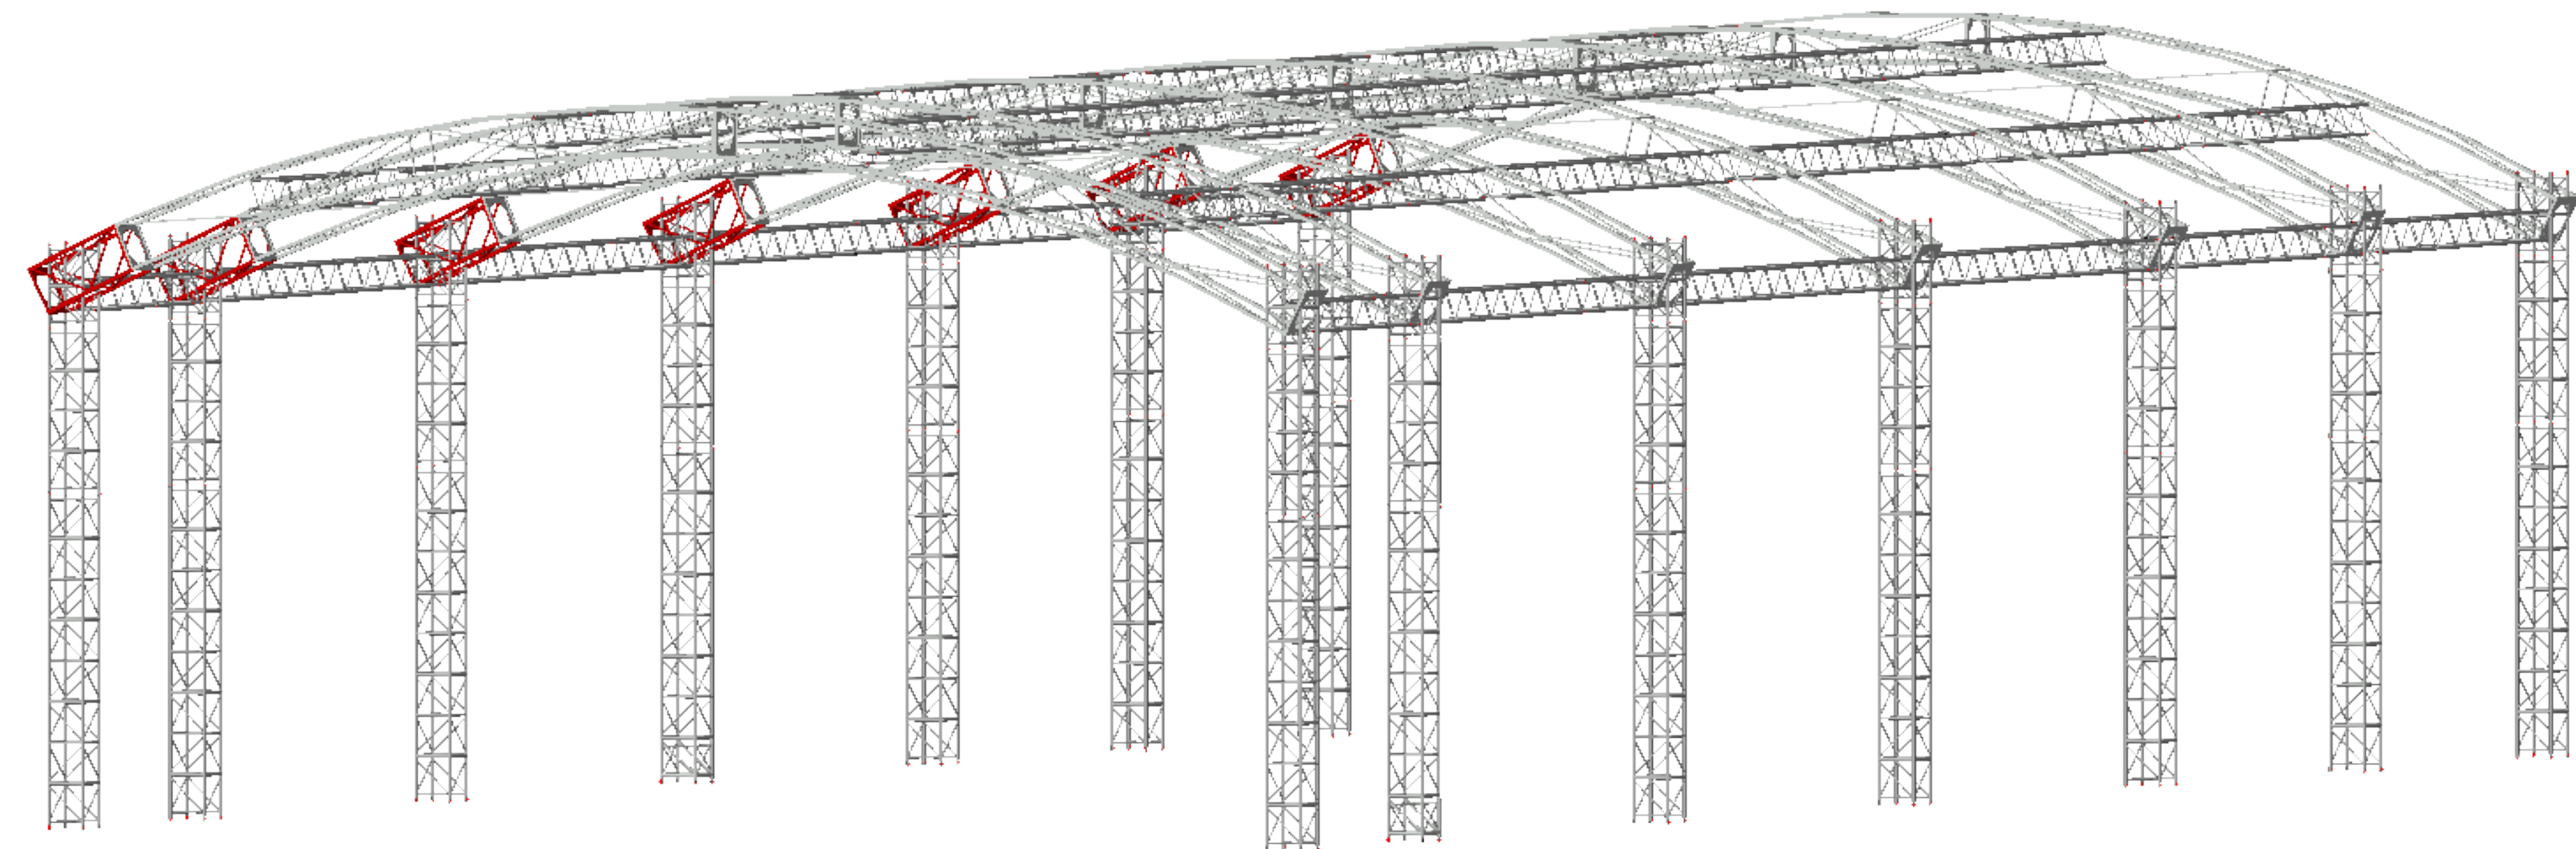

8 Truss only
Scale: 1:60

Forest Arts Centre

Address:
Forest Arts Centre
Hawbush Rd
Walsall
WS3 1AG

Sheet Name:
3D Sections

Scale: Various

Drawing Number:

Drawn By:
JM

Date:
12/11/2016

6
6

File Name:
ForestArtsCentre.vwx